
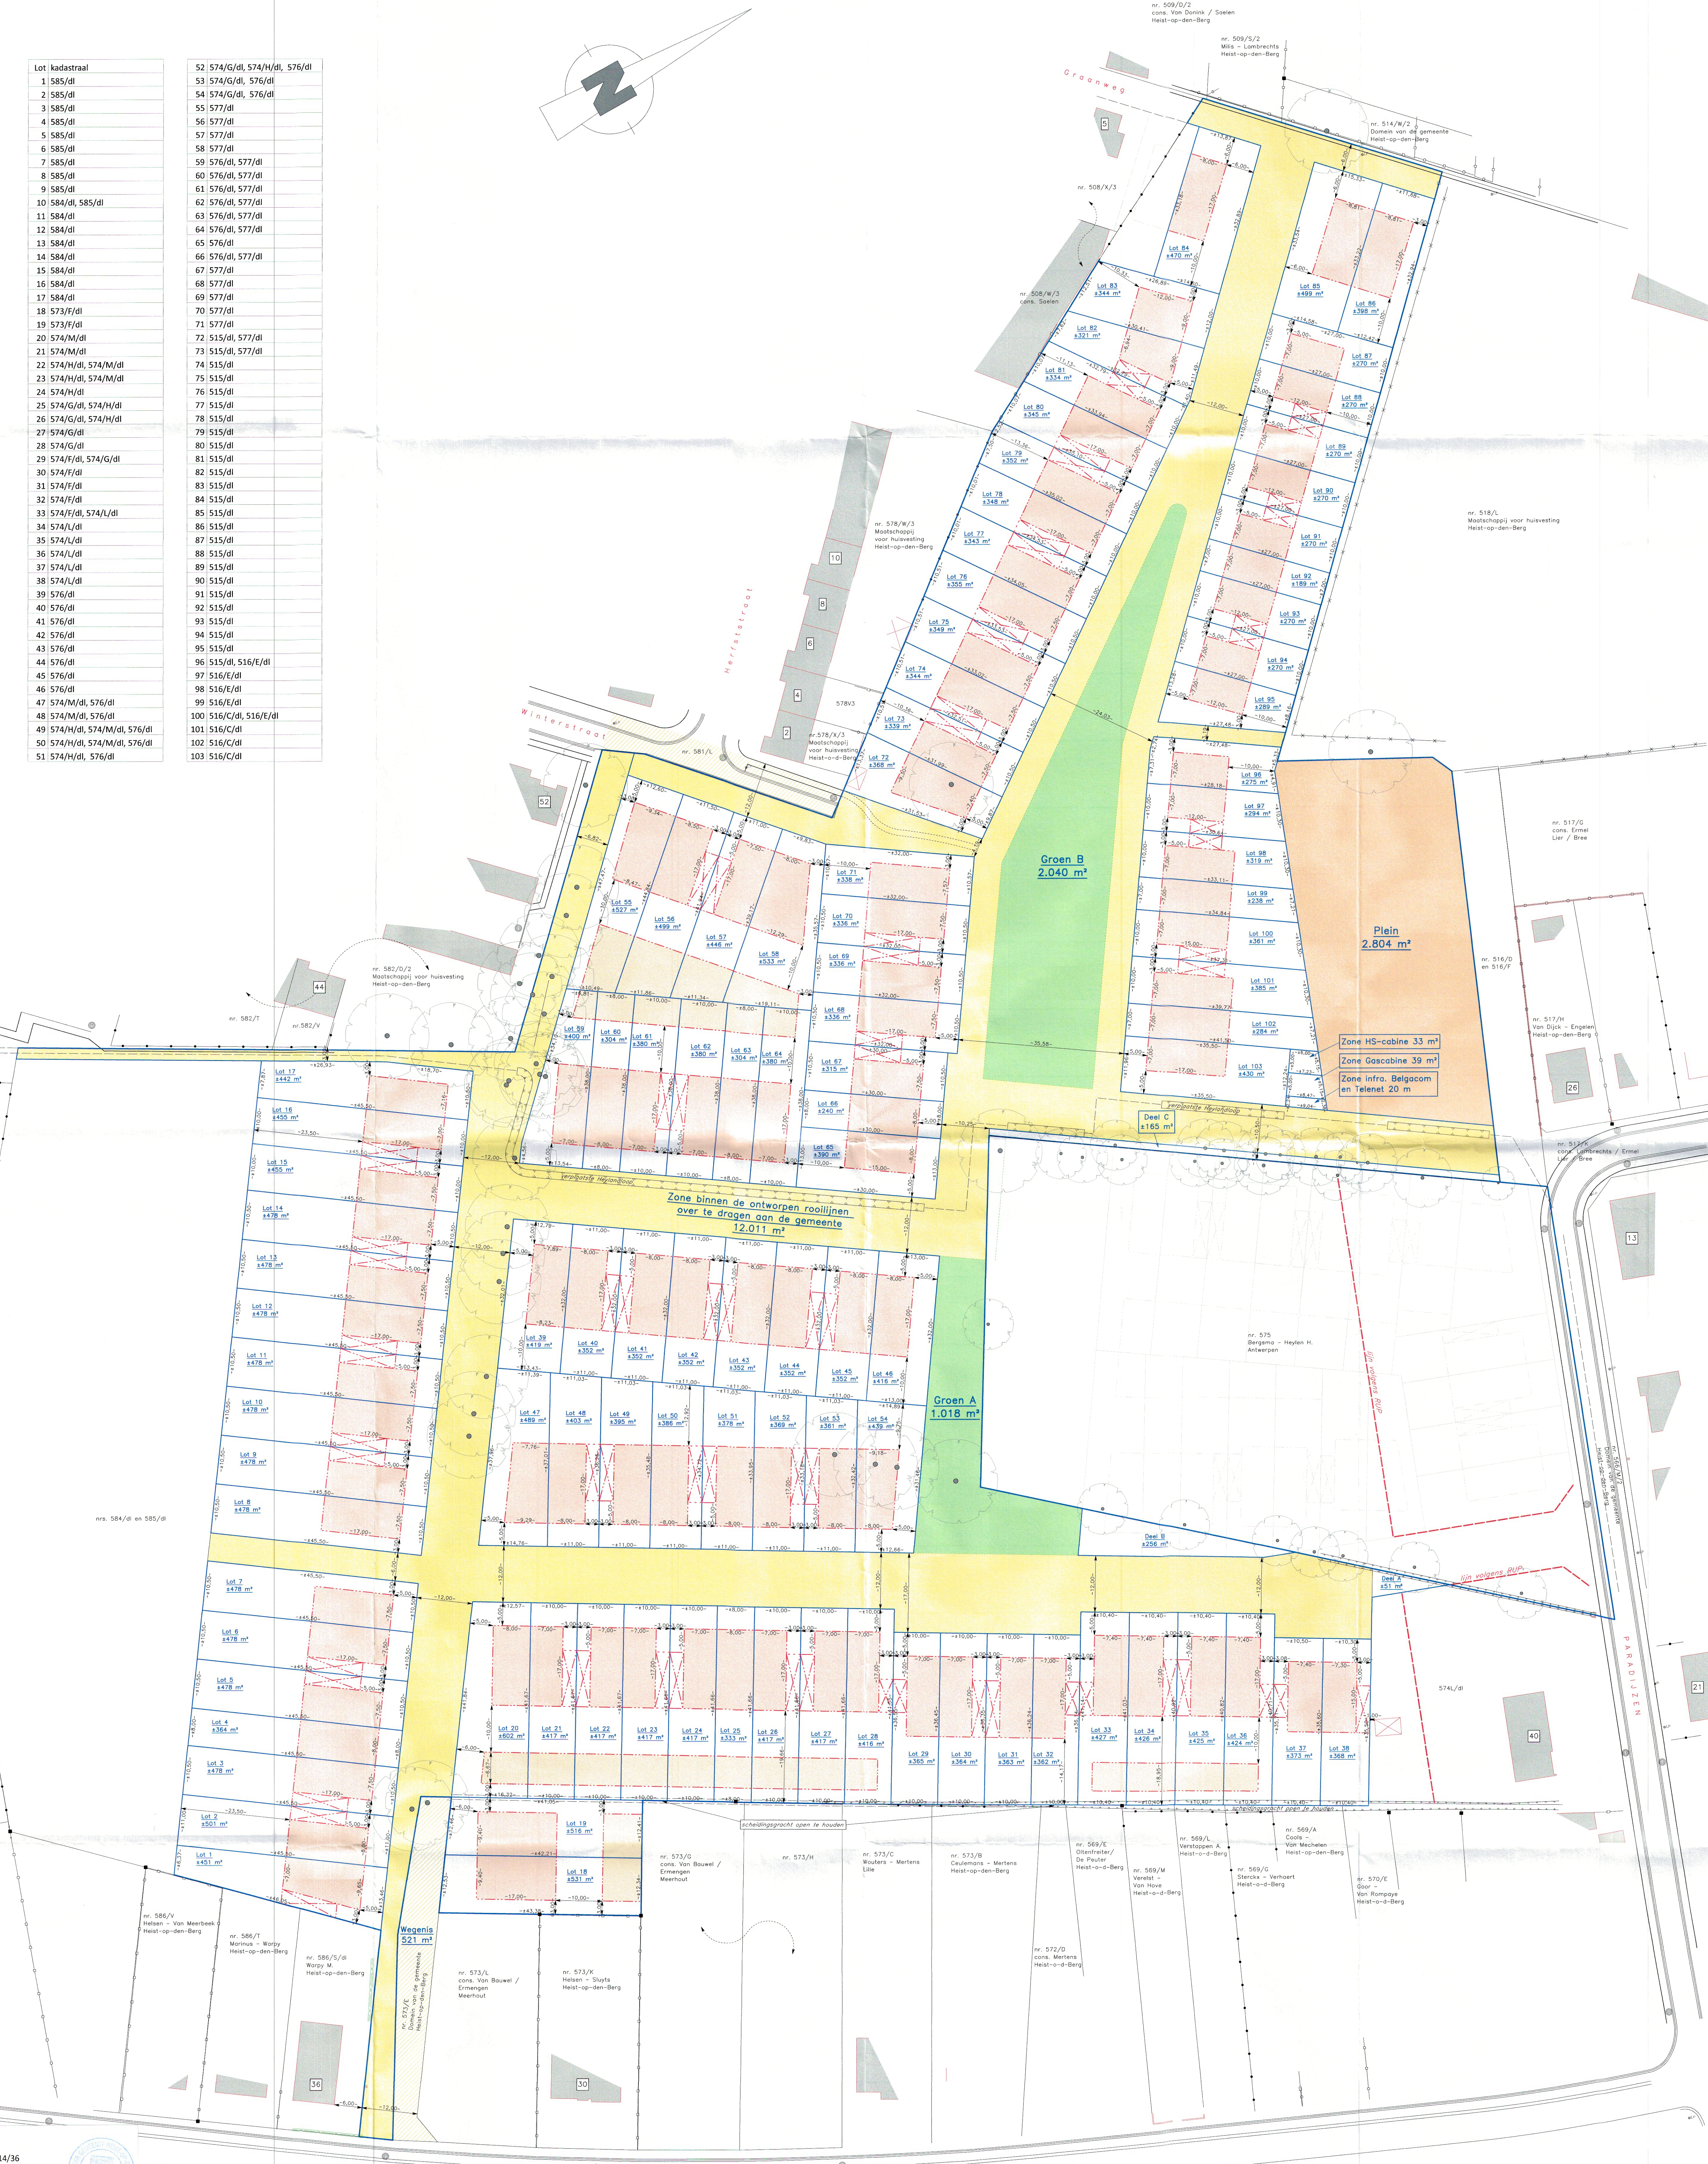


Lot kadastraal	52 574/G/dl, 574/H/dl, 576/dl
1 585/dl	53 574/G/dl, 576/dl
2 585/dl	54 574/G/dl, 576/dl
3 585/dl	55 577/dl
4 585/dl	56 577/dl
5 585/dl	57 577/dl
6 585/dl	58 577/dl
7 585/dl	59 576/dl, 577/dl
8 585/dl	60 576/dl, 577/dl
9 585/dl	61 576/dl, 577/dl
10 584/dl, 585/dl	62 576/dl, 577/dl
11 584/dl	63 576/dl, 577/dl
12 584/dl	64 576/dl, 577/dl
13 584/dl	65 576/dl
14 584/dl	66 576/dl, 577/dl
15 584/dl	67 577/dl
16 584/dl	68 577/dl
17 584/dl	69 577/dl
18 573/F/dl	70 577/dl
19 573/F/dl	71 577/dl
20 574/M/dl	72 515/dl, 577/dl
21 574/M/dl	73 515/dl, 577/dl
22 574/M/dl, 574/N/dl	74 515/dl
23 574/H/dl, 574/M/dl	75 515/dl
24 574/H/dl	76 515/dl
25 574/G/dl, 574/H/dl	77 515/dl
26 574/G/dl, 574/H/dl	78 515/dl
27 574/G/dl	79 515/dl
28 574/G/dl	80 515/dl
29 574/F/dl, 574/G/dl	81 515/dl
30 574/F/dl	82 515/dl
31 574/F/dl	83 515/dl
32 574/F/dl	84 515/dl
33 574/F/dl, 574/L/dl	85 515/dl
34 574/L/dl	86 515/dl
35 574/L/dl	87 515/dl
36 574/L/dl	88 515/dl
37 574/L/dl	89 515/dl
38 574/L/dl	90 515/dl
39 576/dl	91 515/dl
40 576/dl	92 515/dl
41 576/dl	93 515/dl
42 576/dl	94 515/dl
43 576/dl	95 515/dl
44 576/dl	96 515/dl, 516/E/dl
45 576/dl	97 516/E/dl
46 576/dl	98 516/E/dl
47 574/M/dl, 576/dl	99 516/E/dl
48 574/M/dl, 576/dl	100 516/C/dl, 516/E/dl
49 574/M/dl, 574/N/dl, 576/dl	101 516/C/dl
50 574/M/dl, 574/N/dl, 576/dl	102 516/C/dl
51 574/M/dl, 576/dl	103 516/C/dl

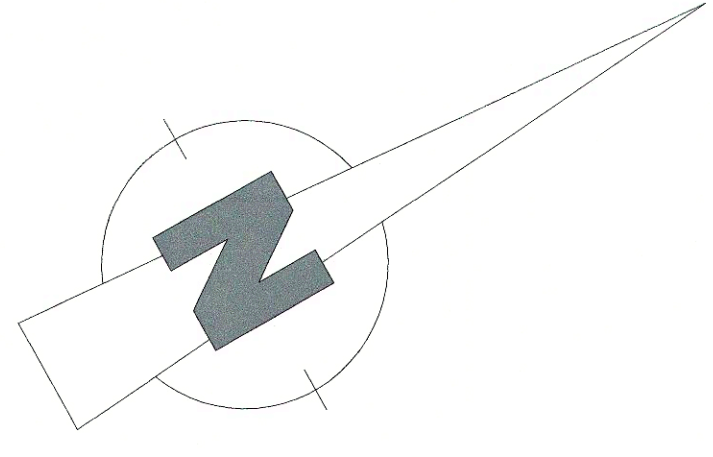

Dossier gemeente 2014/36  
 Vraag tot verkavelingsvergunning  
 VERGUND in zitting van het  
 Schepencollege van 02 juni 2015

**Gemeente HEIST-OP-DEN-BERG**  
 Deelgemeente WIEKEVORST  
 Verkavelingsontwerp  
 Kadastraal : Sde Afdeling  
 Sectie A  
 Nrs. 515, 516/C, 516/E, 573/E, 573/F,  
 574/F, 574/G, 574/H, 574/L/dl, 574/M,  
 576, 577, 584/dl, 585/dl en 586/S/dl